


INTAKE LOCATION
 INTAKE CONSTRUCTION
 SEE DRAWING 2140003, 2140004

LEGEND:

- - - PENSTOCK
- ACCESS ROAD
- SITE BOUNDARY
- EXISTING TREES

- REMARKS:**
- ! PENSTOCK POSITION MAY VARY +/- 5.0 m IN DETAILED DESIGN ACCORDING TO TENDERED PIPE.
 - ! PENSTOCK WILL BE CONSTRUCTED OF GRP OR STEEL.
 - ! ANCHORAGE BLOCKS WILL BE DEFINED IN DETAILED DESIGN.
 - ! PENSTOCK CROSSES THE STREAMS UNDER THE STREAM.

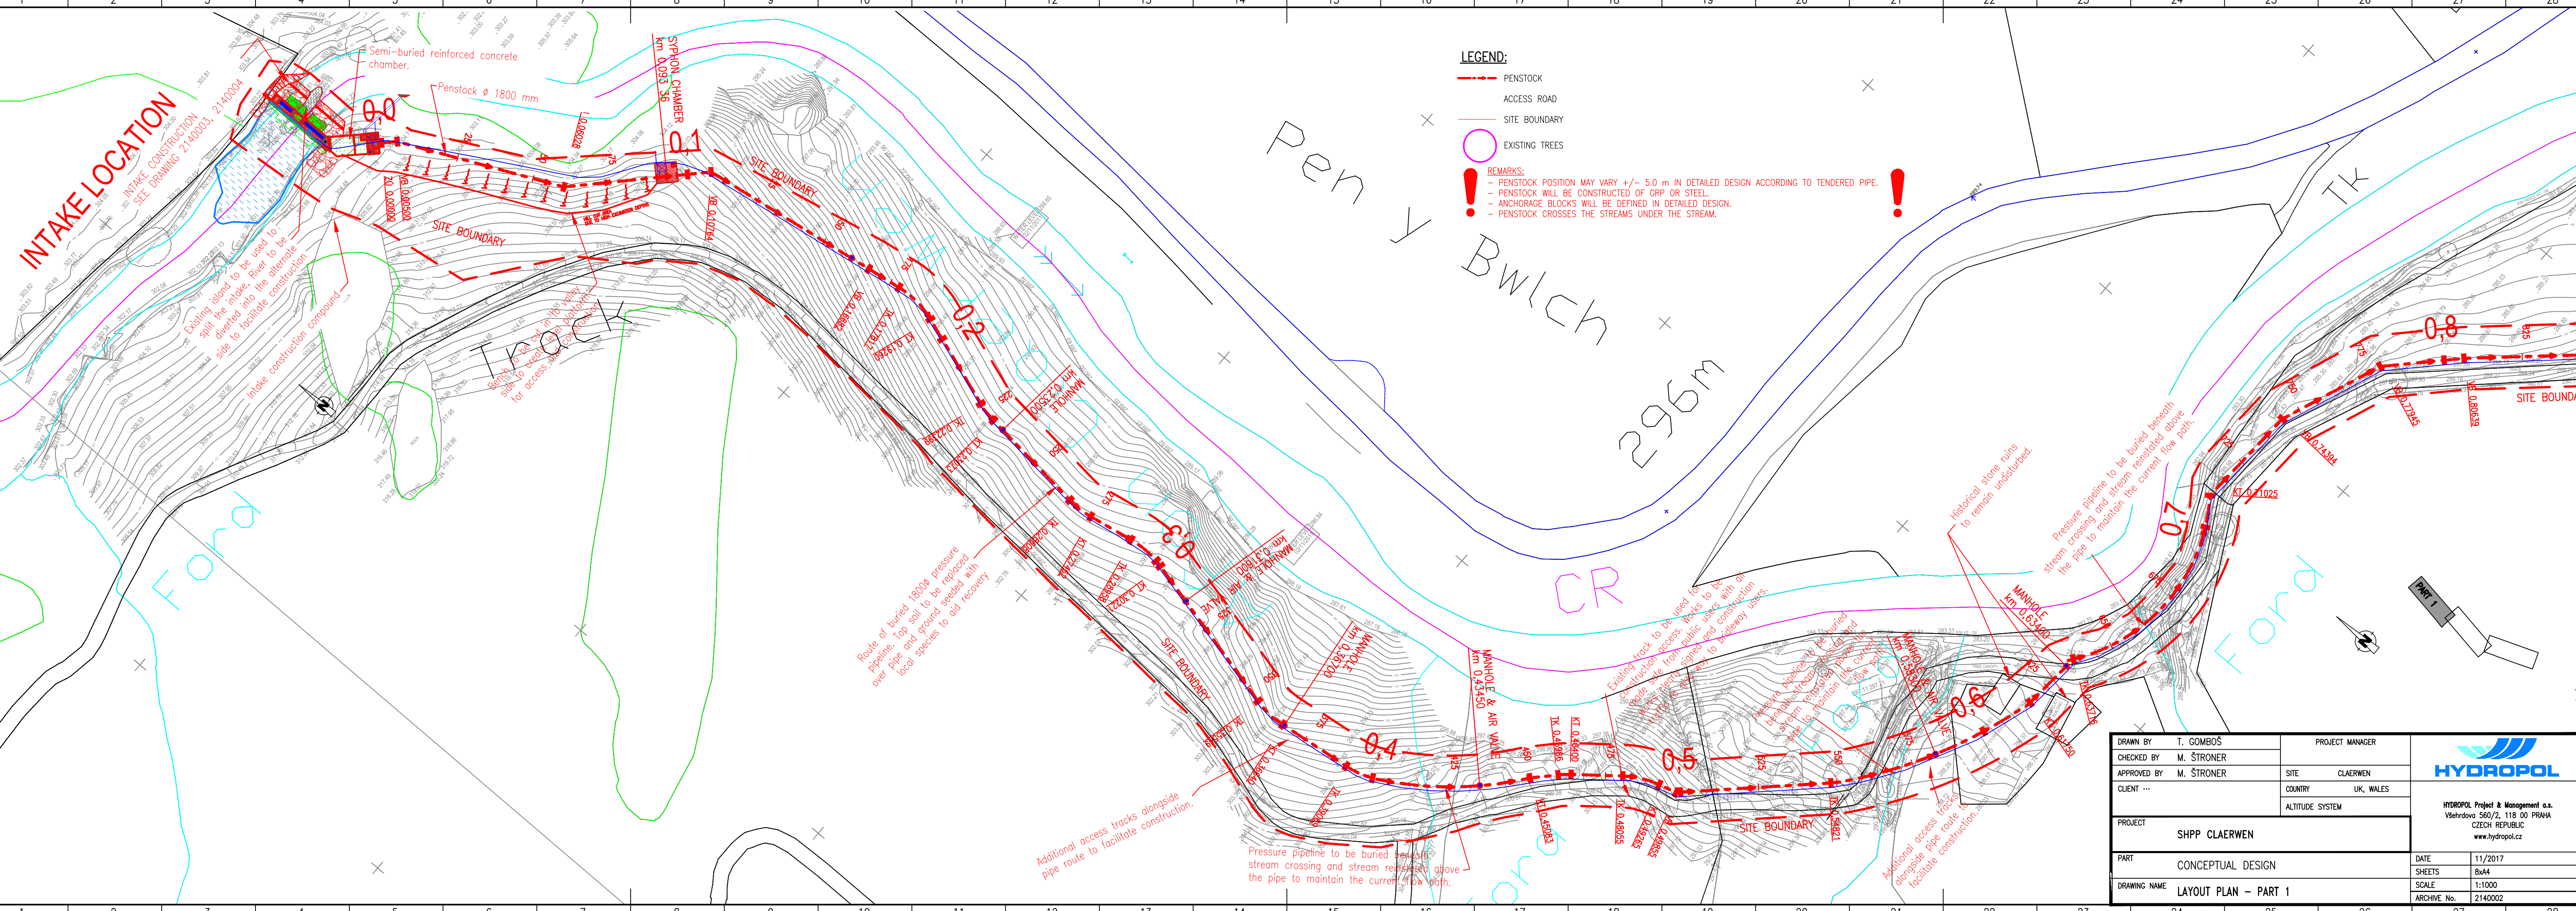

DRAWN BY	T. GOMBOŠ	PROJECT MANAGER	
CHECKED BY	M. ŠTRONER	SITE	CLAERWEN
APPROVED BY	M. ŠTRONER	COUNTRY	UK, WALES
CLIENT	...	ALTITUDE SYSTEM	
PROJECT		SHPP CLAERWEN	
PART	CONCEPTUAL DESIGN		DATE
DRAWING NAME	LAYOUT PLAN - PART 1		11/2017
		SHEETS	8x44
		SCALE	1:1000
		ARCHIVE No.	2140002



HYDROPOL Project & Management a.s.
 Všeňdova 560/2, 118 00 PRAHA
 CZECH REPUBLIC
 www.hydropol.cz